

## REQUEST FOR QUOTATION

RFQ NO.: <b>MIB-PR-RFQ-2021-120</b>	RELEASE DATE: <b>3<sup>rd</sup> October 2021</b>
RFQ NAME: <b>Fire Alarm System – Hulhumale Office</b>	DUE DATE: <b>6<sup>th</sup> October 2021 2pm</b>

Maldives Islamic Bank invites reliable and experienced parties to submit quotations for the supply and installation of a Fire Alarm System

Interested parties are requested to submit quotations to fulfil the requirements detailed in the scope of works below:

### SCOPE OF WORKS

- Supply, installation commissioning of addressable fire alarm system as per NFPA and Local regulation, at the MIB Hulhumale office (floor plan attached with this RFQ)
- Supply and installation of fire extinguishers as per the local regulation – Refer to attached floor plan
- Supply and installation of digital Exit lights as per the design.
- The service provider should take all necessary approvals from local authorities during the official handover.
- Must offer 1 year service warranty free of charge.

### QUOTATION SUBMISSION

Quotations submitted in response to this RFQ should contain the following information.

- Brand, model, part number and specifications of the quoted items that comply with the specifications described in this RFQ.
- Price of the quoted items in Maldivian Rufiyaa (MVR) including 6% GST tax.
- Quantity of items quoted.
- Delivery period in days.

Quotations submitted in response to this RFQ must be submitted via email to [procurement@mib.com.mv](mailto:procurement@mib.com.mv). Quotations must be submitted on or before **2 pm on Wednesday, 6<sup>th</sup> October 2021**.

### EVALUATION CRITERIA

All quotations will be evaluated based on the following criteria.

- Price (80%)


Price will be evaluated based on the lowest price proposed, i.e., the quotation with the lowest price (for both one-time and recurring costs) will score the highest and maximum score of 80% while the remaining will be given scores relative to the lowest price.

- **Experience (20%)**

Experience will be evaluated based on the successful completion of similar projects on time, based on the information presented on respective reference letters, failure to do so may result in a score of zero for this criteria. References should only be from the last 5 years and should be of value more than MVR 50,000 (including GST). A maximum of 5 references may be submitted. A score of 4% will be awarded per valid reference to the projects of similar nature with a maximum of 20% in total.


## **TERMS AND CONDITIONS**


1. All quotations must be submitted before the submission deadline specified in this RFQ. Quotations submitted after the deadline will not be accepted.
2. The proposer shall only supply genuine software and hardware. The Bank will not accept any used or after-market items.
3. Quotations submitted in response to this RFQ should be valid for a minimum period of 90 (sixty) days from the date of submission.
4. The items should be delivered to the Bank within 30 days from the confirmation of the order.
5. During the warranty period, the proposer should provide replacements and support services.
6. The Bank may add or remove items before placing the order.

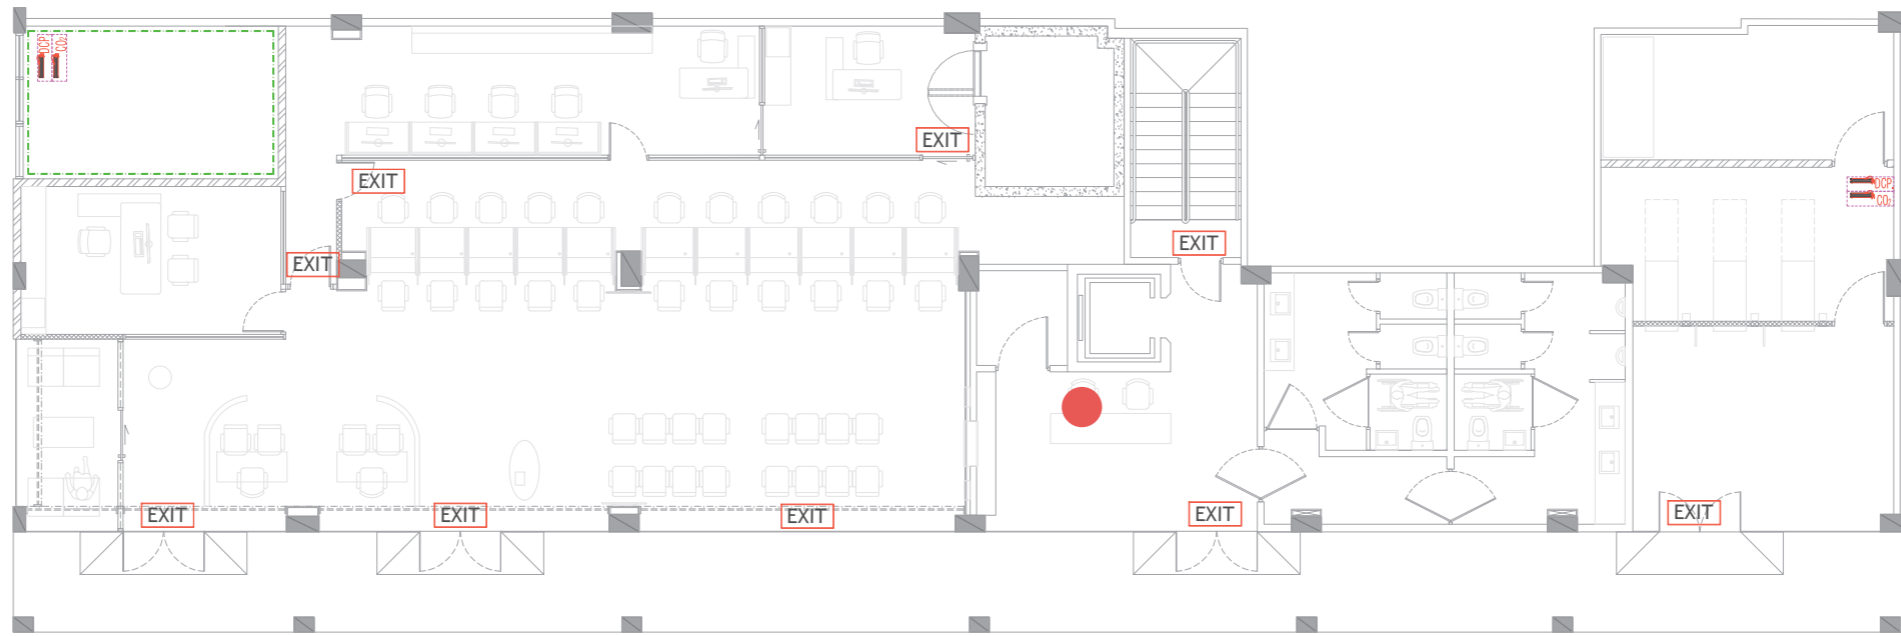

**LEGEND**

 EXIT SIGN

 CO<sub>2</sub> EXTINGUISHER (LOAD: 2KG) IN POLYCARBONATE ENCLOSURE(TYP.)

 DCP EXTINGUISHER (LOAD: 2KG) IN POLYCARBONATE ENCLOSURE(TYP.)

 FIRE RATED WALLS

 Addressable Fire Alarm System Panel

**GROUND FLOOR FDP LAYOUT**

SCALE 1:150



Interior Design of MIB Hulhumale' Branch  
Client: Maldives Islamic Bank

Rev no	Date
-	-
-	-
-	-
-	-

Project Number: RI/2020/041  
Date: March 2021  
Architect: Mariyam Irasha Shareef  
Engineer: -  
Drawn by: Aishath Ahmed  
Services: Aishath Ahmed  
Interior: Abdulla Aman Mohamed




RIYAN PRIVATE LIMITED

t: +9603315049 f: +9603310776  
e: info@riyan.com.mv  
w: www.riyan.com.mv  
3rd floor, H. Azum, Ameenemagu, Male'





Title: FDP Layout-Ground floor

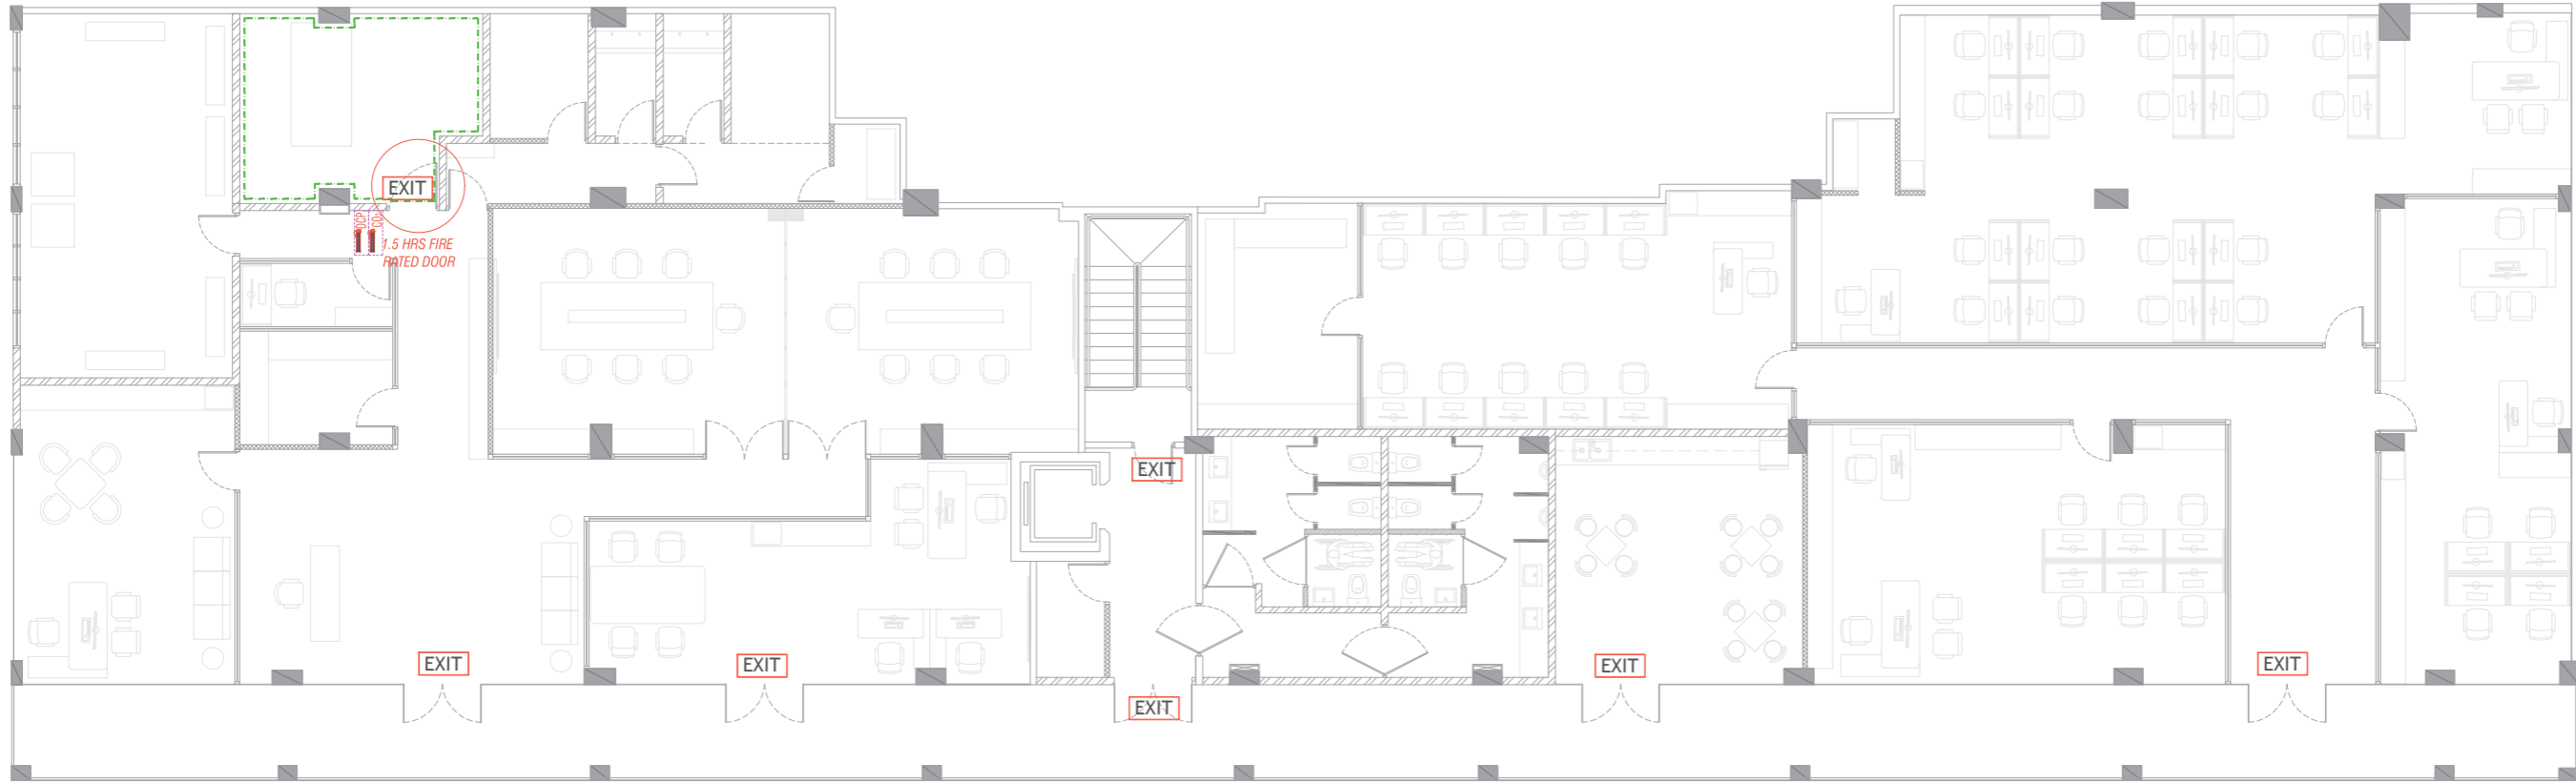Page: FDP-01/02

The contents of these drawings remain as a property of Riyan Private Limited. Any use other than those expressly stated is a violation of this copyright.



**LEGEND**

-  EXIT SIGN
-  CO<sub>2</sub> EXTINGUISHER (LOAD: 2KG) IN POLYCARBONATE ENCLOSURE(TYP.)
-  DCP EXTINGUISHER (LOAD: 2KG) IN POLYCARBONATE ENCLOSURE(TYP.)
-  FIRE RATED WALLS

**FIRST FLOOR FDP LAYOUT**

SCALE 1:150



Interior Design of MIB Hulhumale' Branch  
 Client: Maldives Islamic Bank

Project Number:	Rev no	Date
RI/2020/041	-	-
Date: March 2021	-	-
Architect: Mariyam Irasha Shareef	-	-
Engineer: -	-	-
Drawn by: Aishath Ahmed	-	-
Services: Aishath Ahmed	-	-
Interior: Abdulla Aman Mohamed	-	-



RIYAN PRIVATE LIMITED

t: +9603315049 f: +9603310776  
 e: info@riyan.com.mv  
 w: www.riyan.com.mv  
 3rd floor, H. Azum, Ameenemogu, Male'

Title: FDP Layout-First floor

Page: FDP-02/02

The contents of these drawings remain as a property of Riyan Private Limited. Any use other than those expressly stated is a violation of this copyright.